



PROJECT TITLE




서울대 국제농업 기술
대학원 건축사 건축공사

usun
idea provider
TEL: 02-6000-8400 FAX: 02-6000-8689

KEY PLAN

- NOTE
- 1. 01.0.0 = EL+558.00
 - 2. 지상층 높이는 01.0.0 = EL+2.700

DATE	2015.07.	SCALE	AS 1/2500
FILE NAME	AS 1/1750		
APPROVED BY	(인)		
SUBMITTED BY	(인)		
CHECKED BY	(인)		
DRAWN BY	(인)		
SHEET NO.	00-0000	00-0000	
DRAWING NO.	01-0000	01-0000	

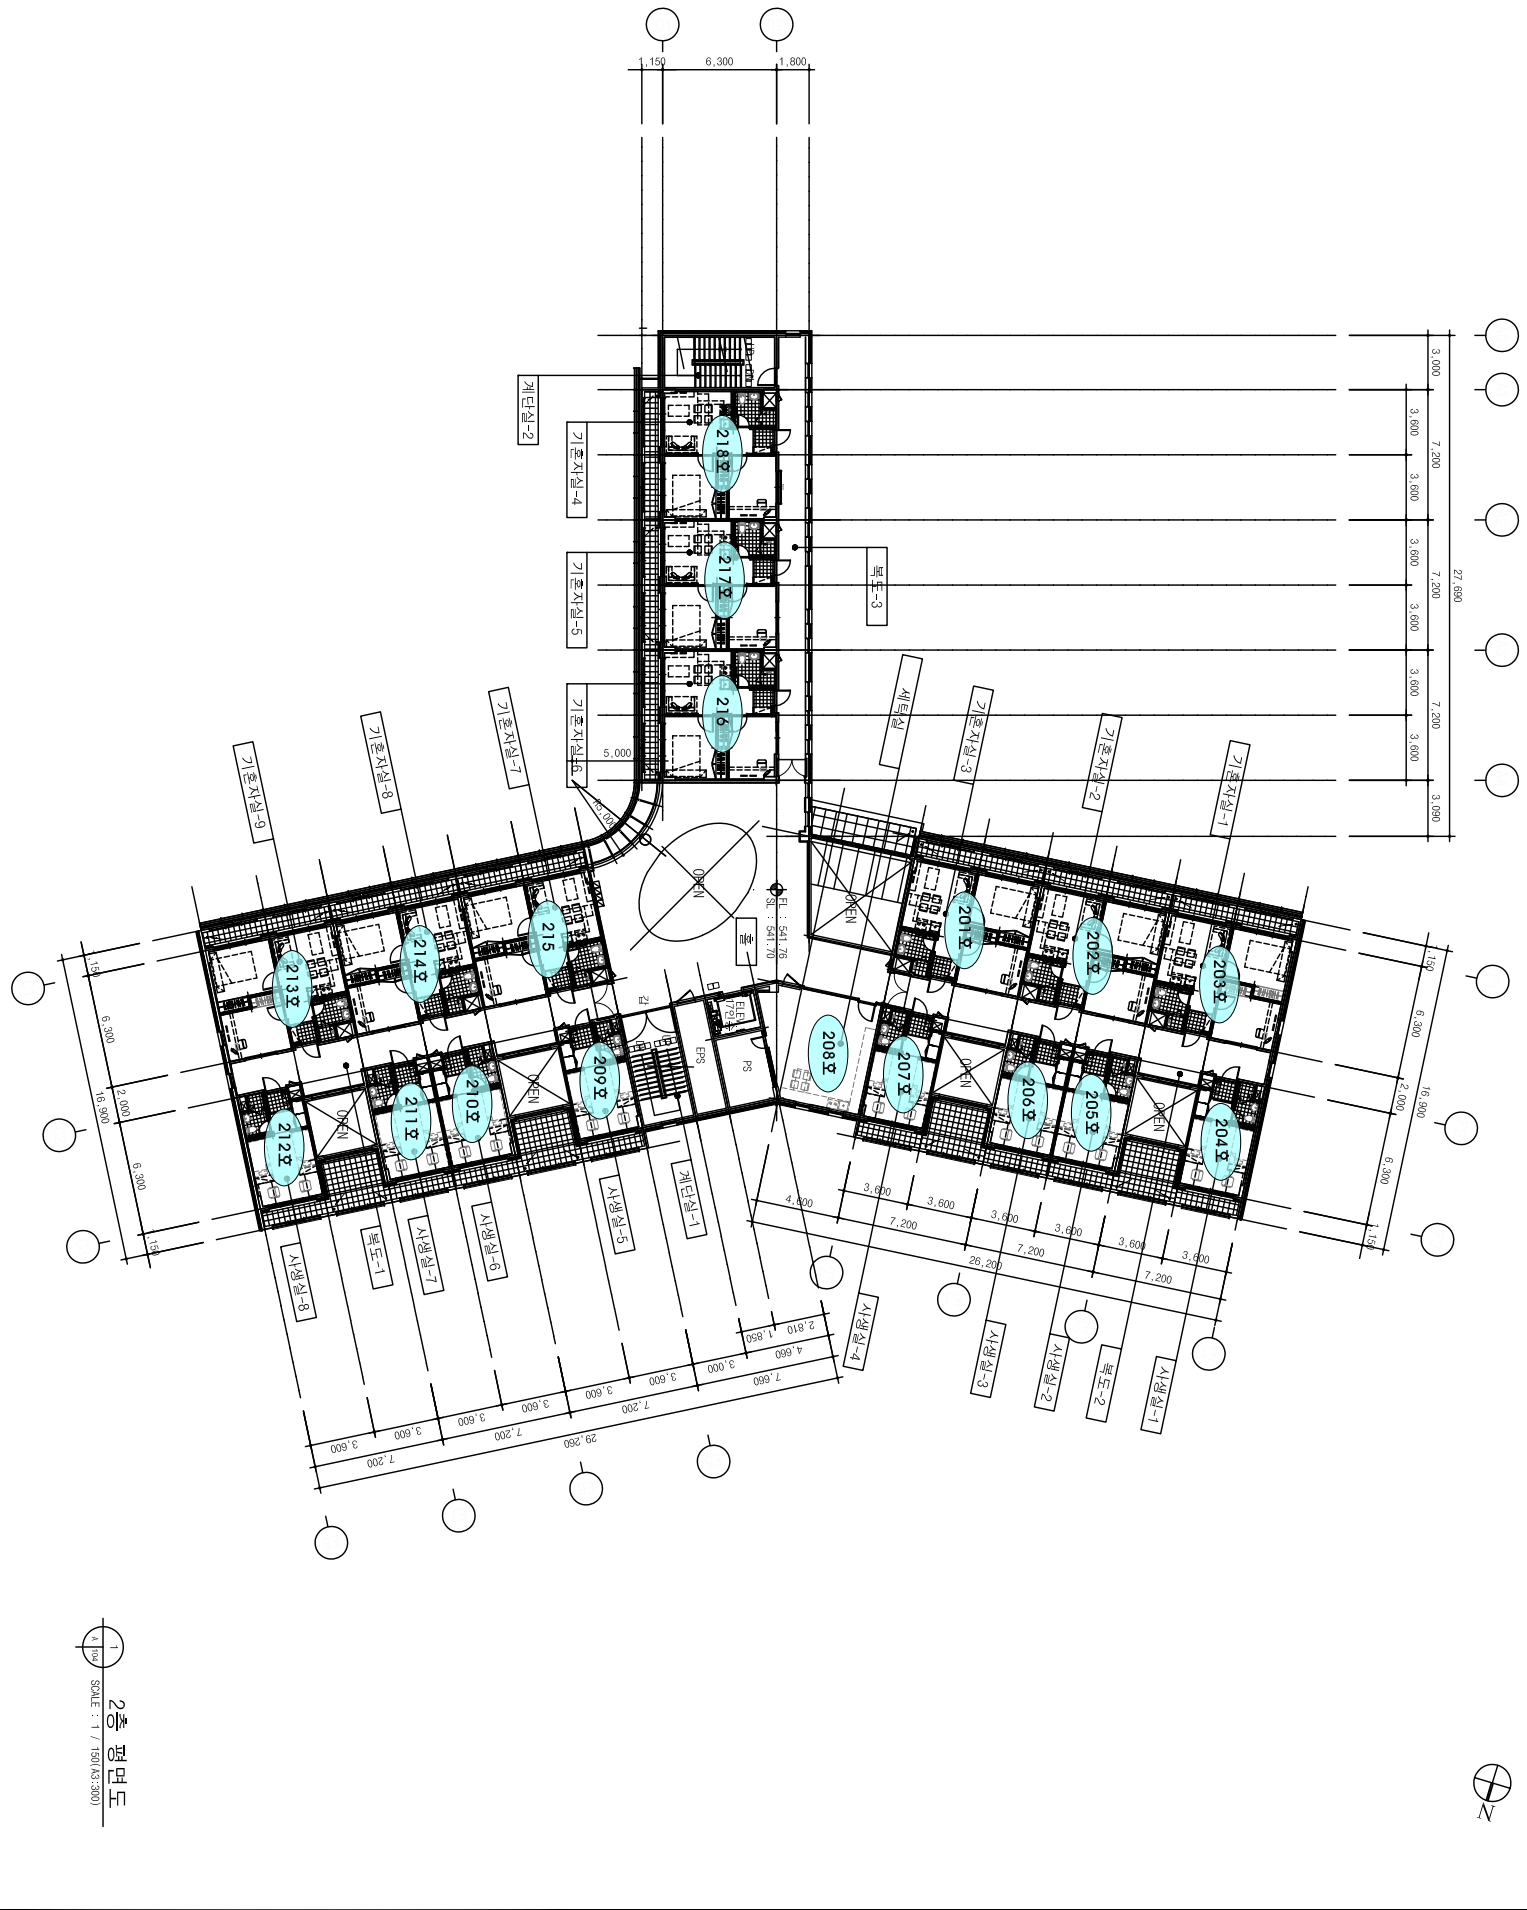

2층 평면도
SCALE : 1/1750 (A3:300)